




MAPOVÁ ČÁST

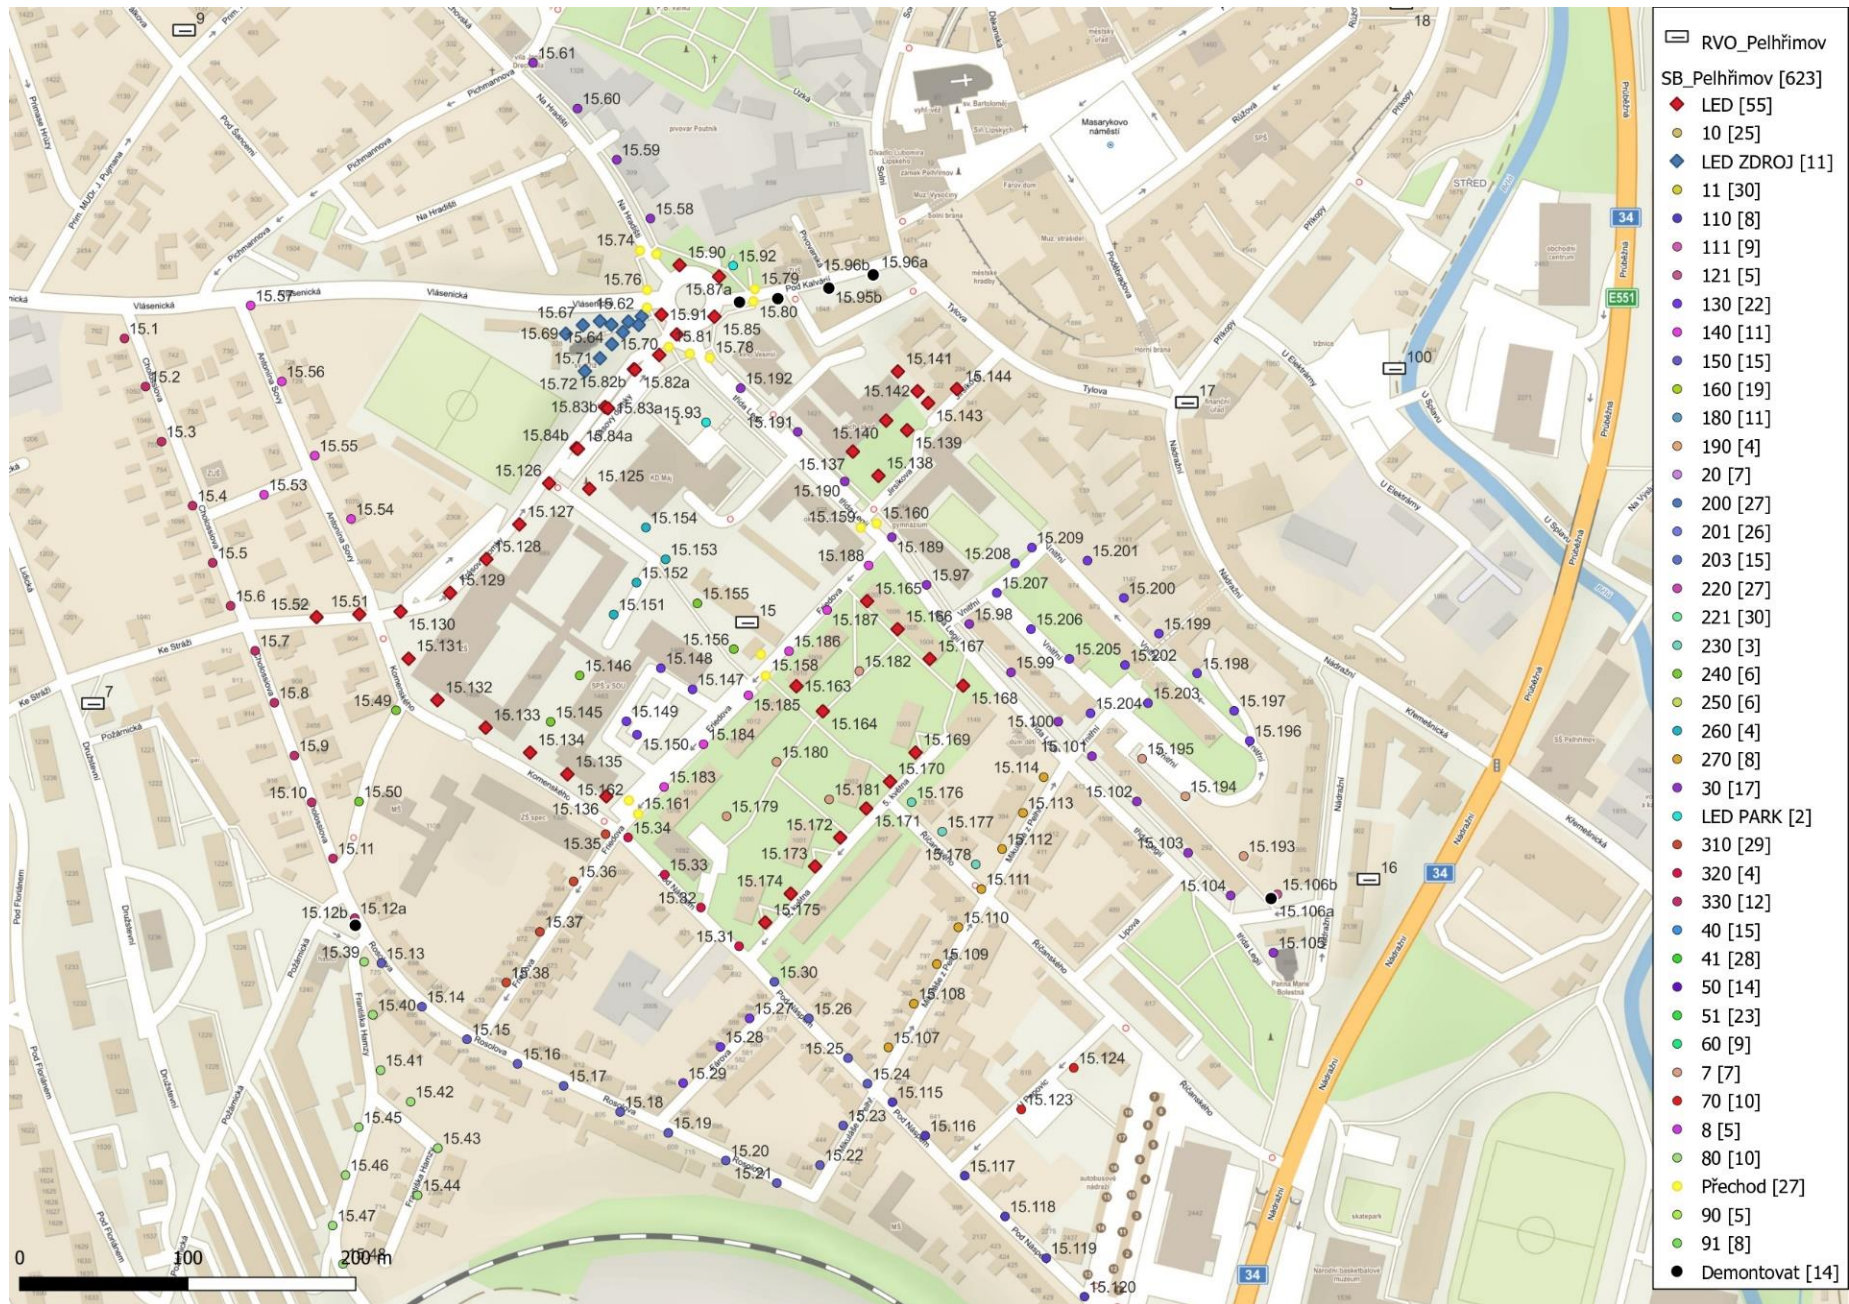

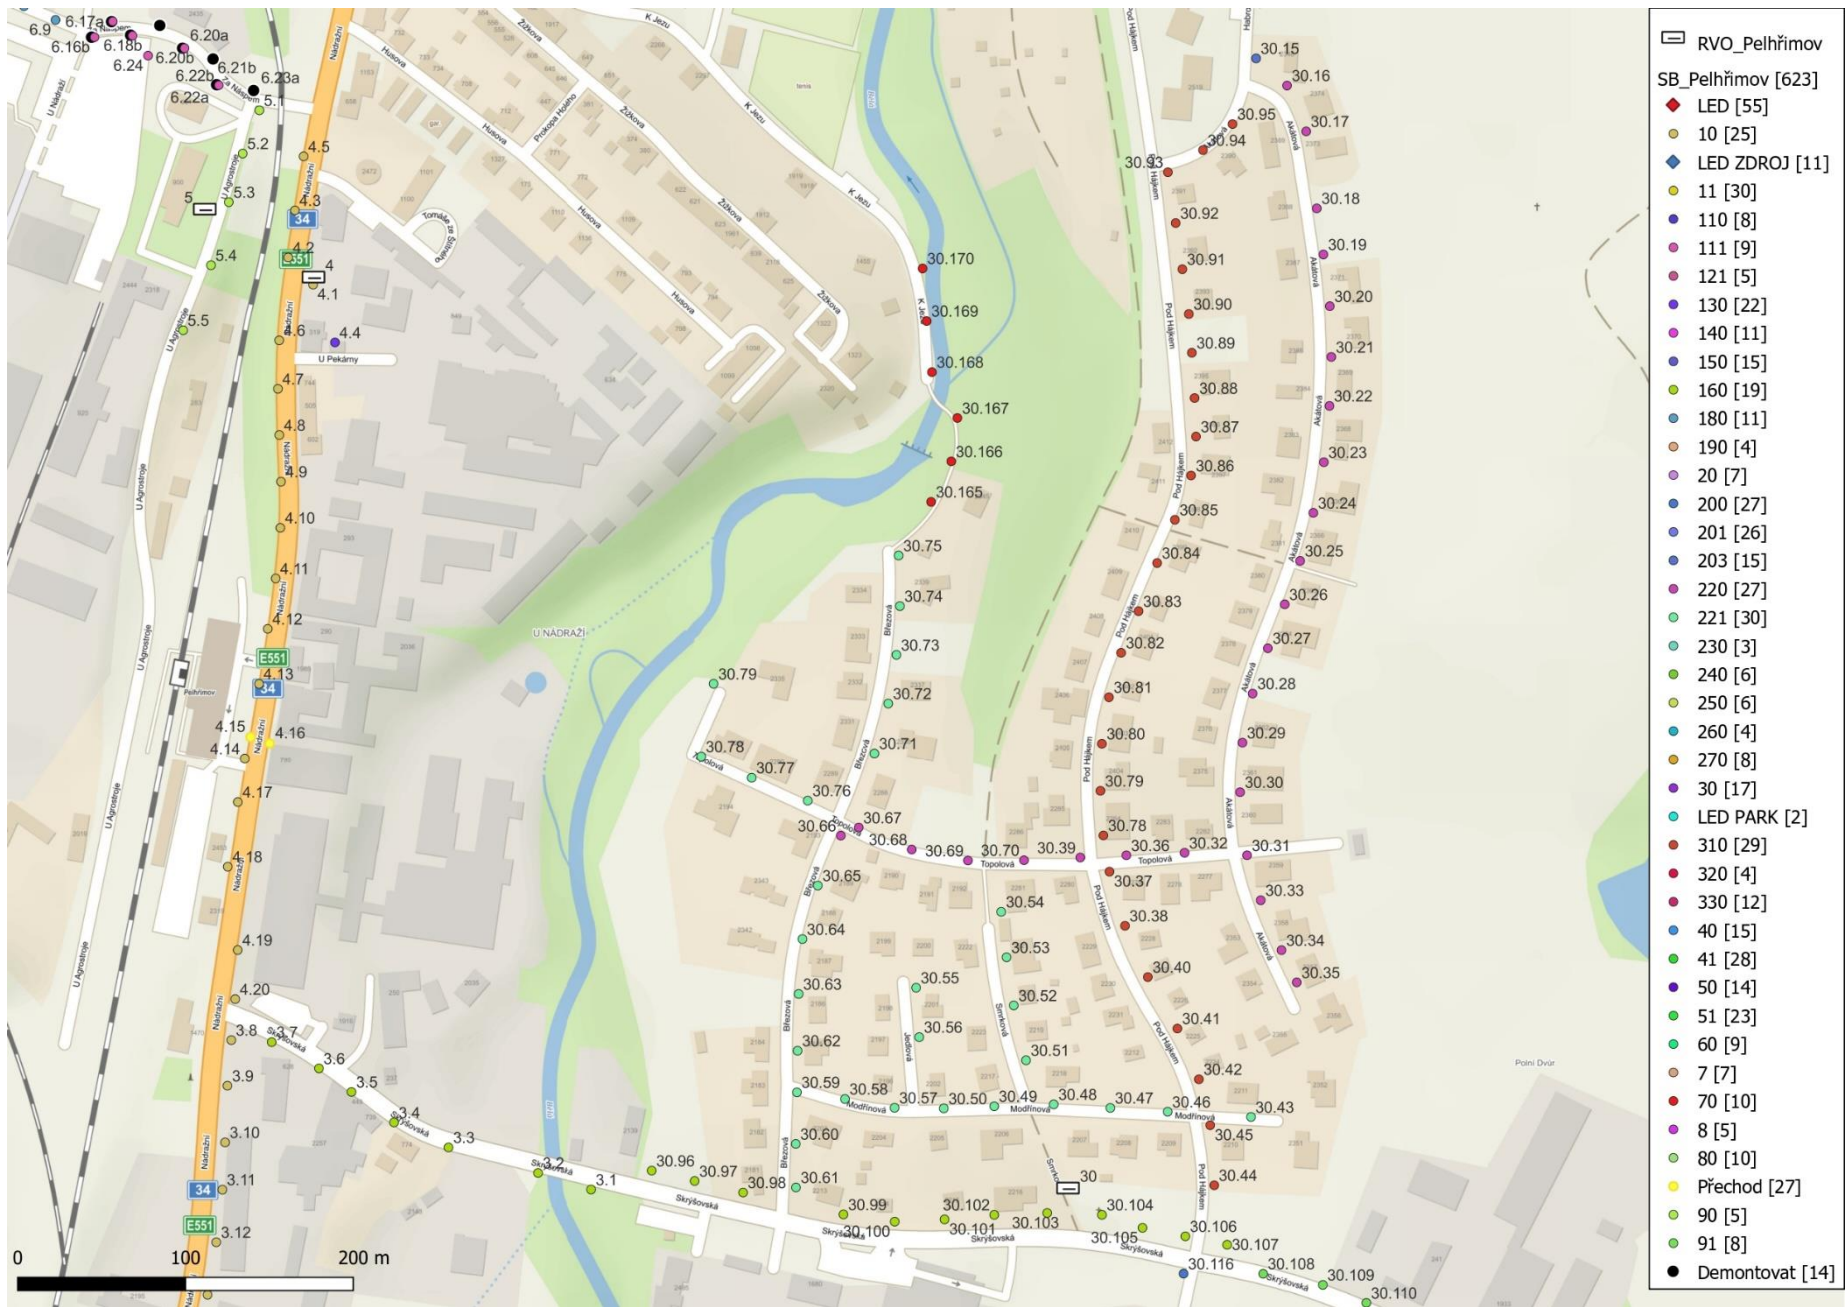


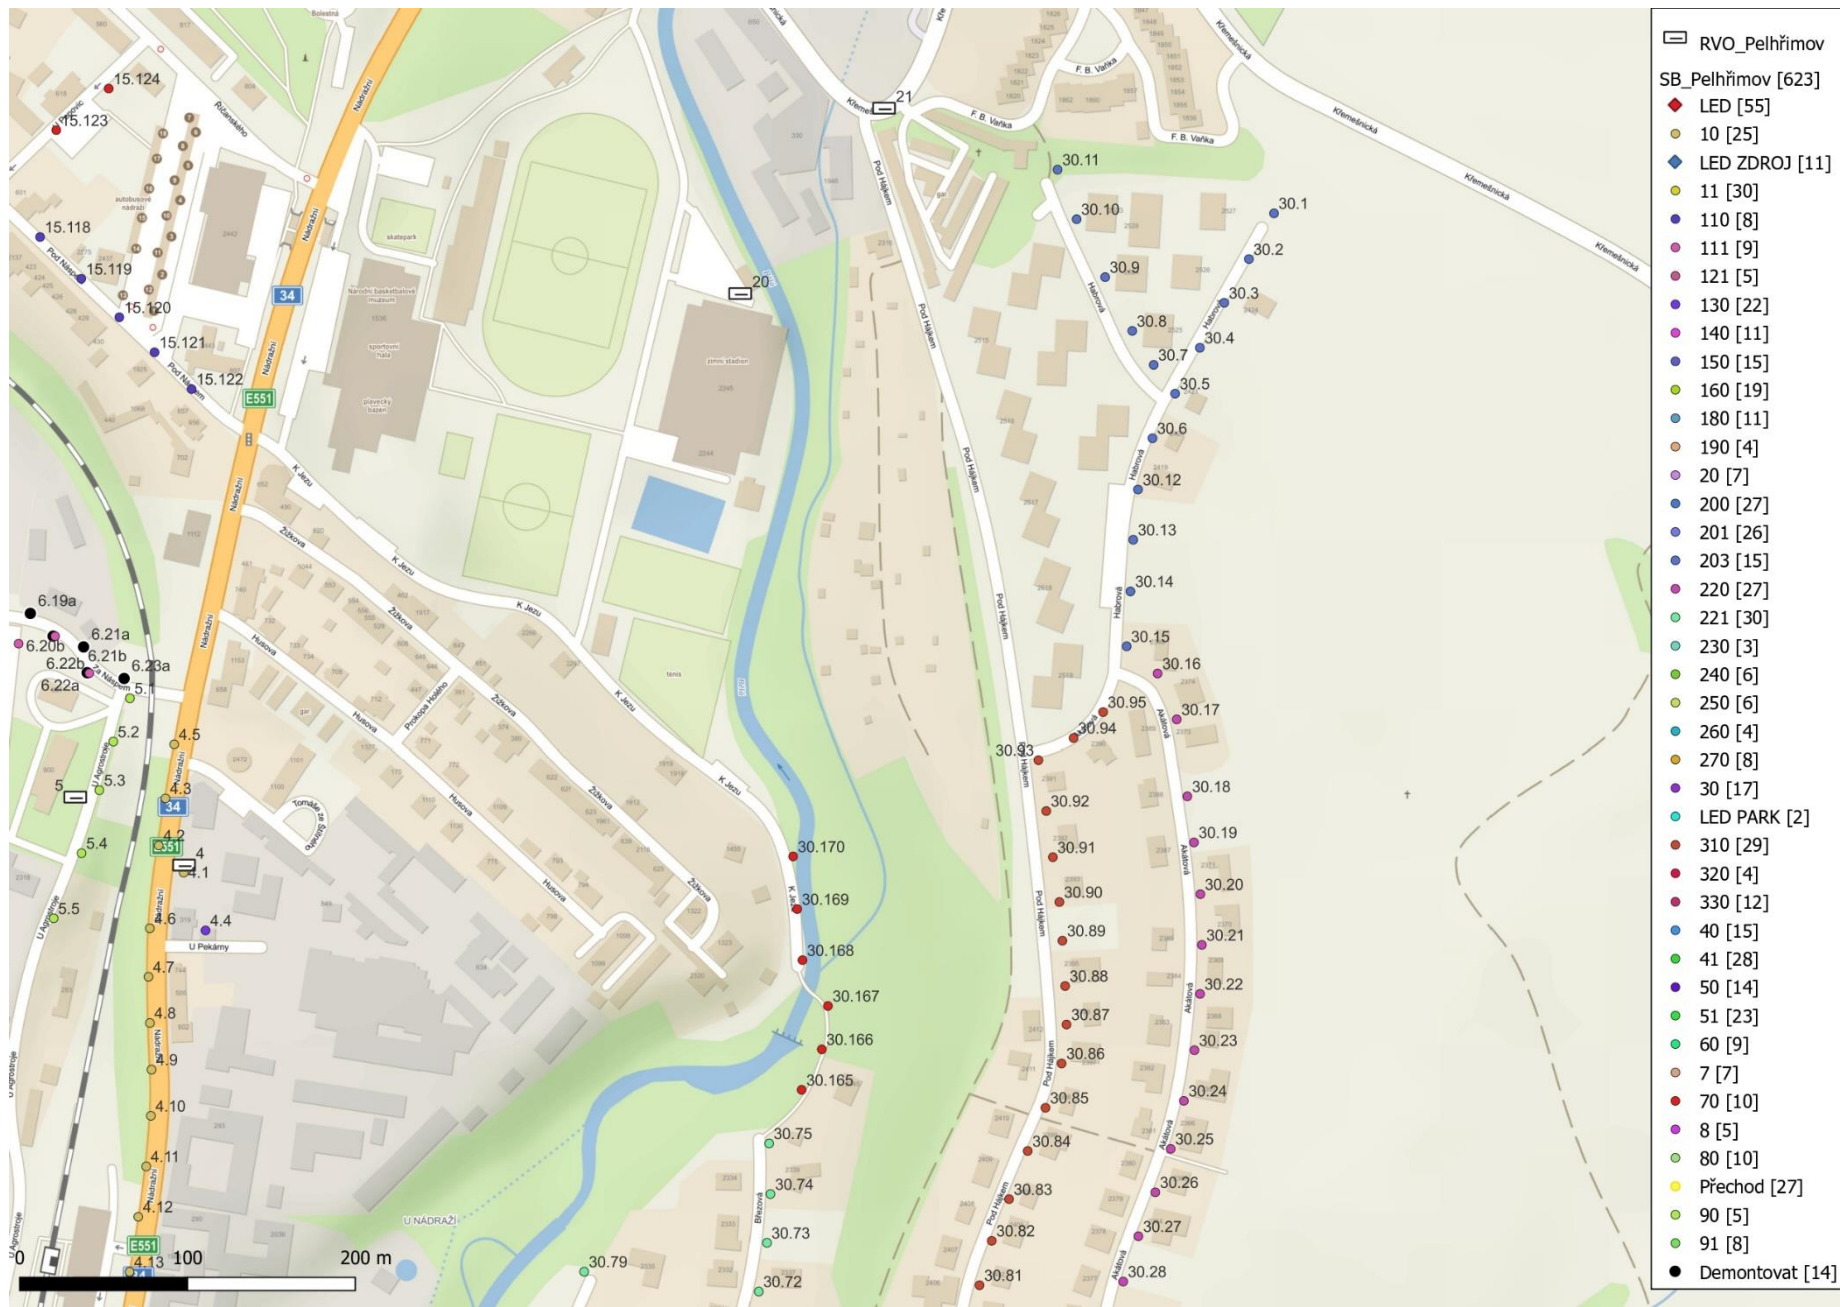







- ☐ RVO_Pelhřimov
- SB_Pelhřimov [623]
 - ◆ LED [55]
 - 10 [25]
 - ◆ LED ZDROJ [11]
 - 11 [30]
 - 110 [8]
 - 111 [9]
 - 121 [5]
 - 130 [22]
 - 140 [11]
 - 150 [15]
 - 160 [19]
 - 180 [11]
 - 190 [4]
 - 20 [7]
 - 200 [27]
 - 201 [26]
 - 203 [15]
 - 220 [27]
 - 221 [30]
 - 230 [3]
 - 240 [6]
 - 250 [6]
 - 260 [4]
 - 270 [8]
 - 30 [17]
 - LED PARK [2]
 - 310 [29]
 - 320 [4]
 - 330 [12]
 - 40 [15]
 - 41 [28]
 - 50 [14]
 - 51 [23]
 - 60 [9]
 - 7 [7]
 - 70 [10]
 - 8 [5]
 - 80 [10]
 - Přečhod [27]
 - 90 [5]
 - 91 [8]
 - Demontovat [14]

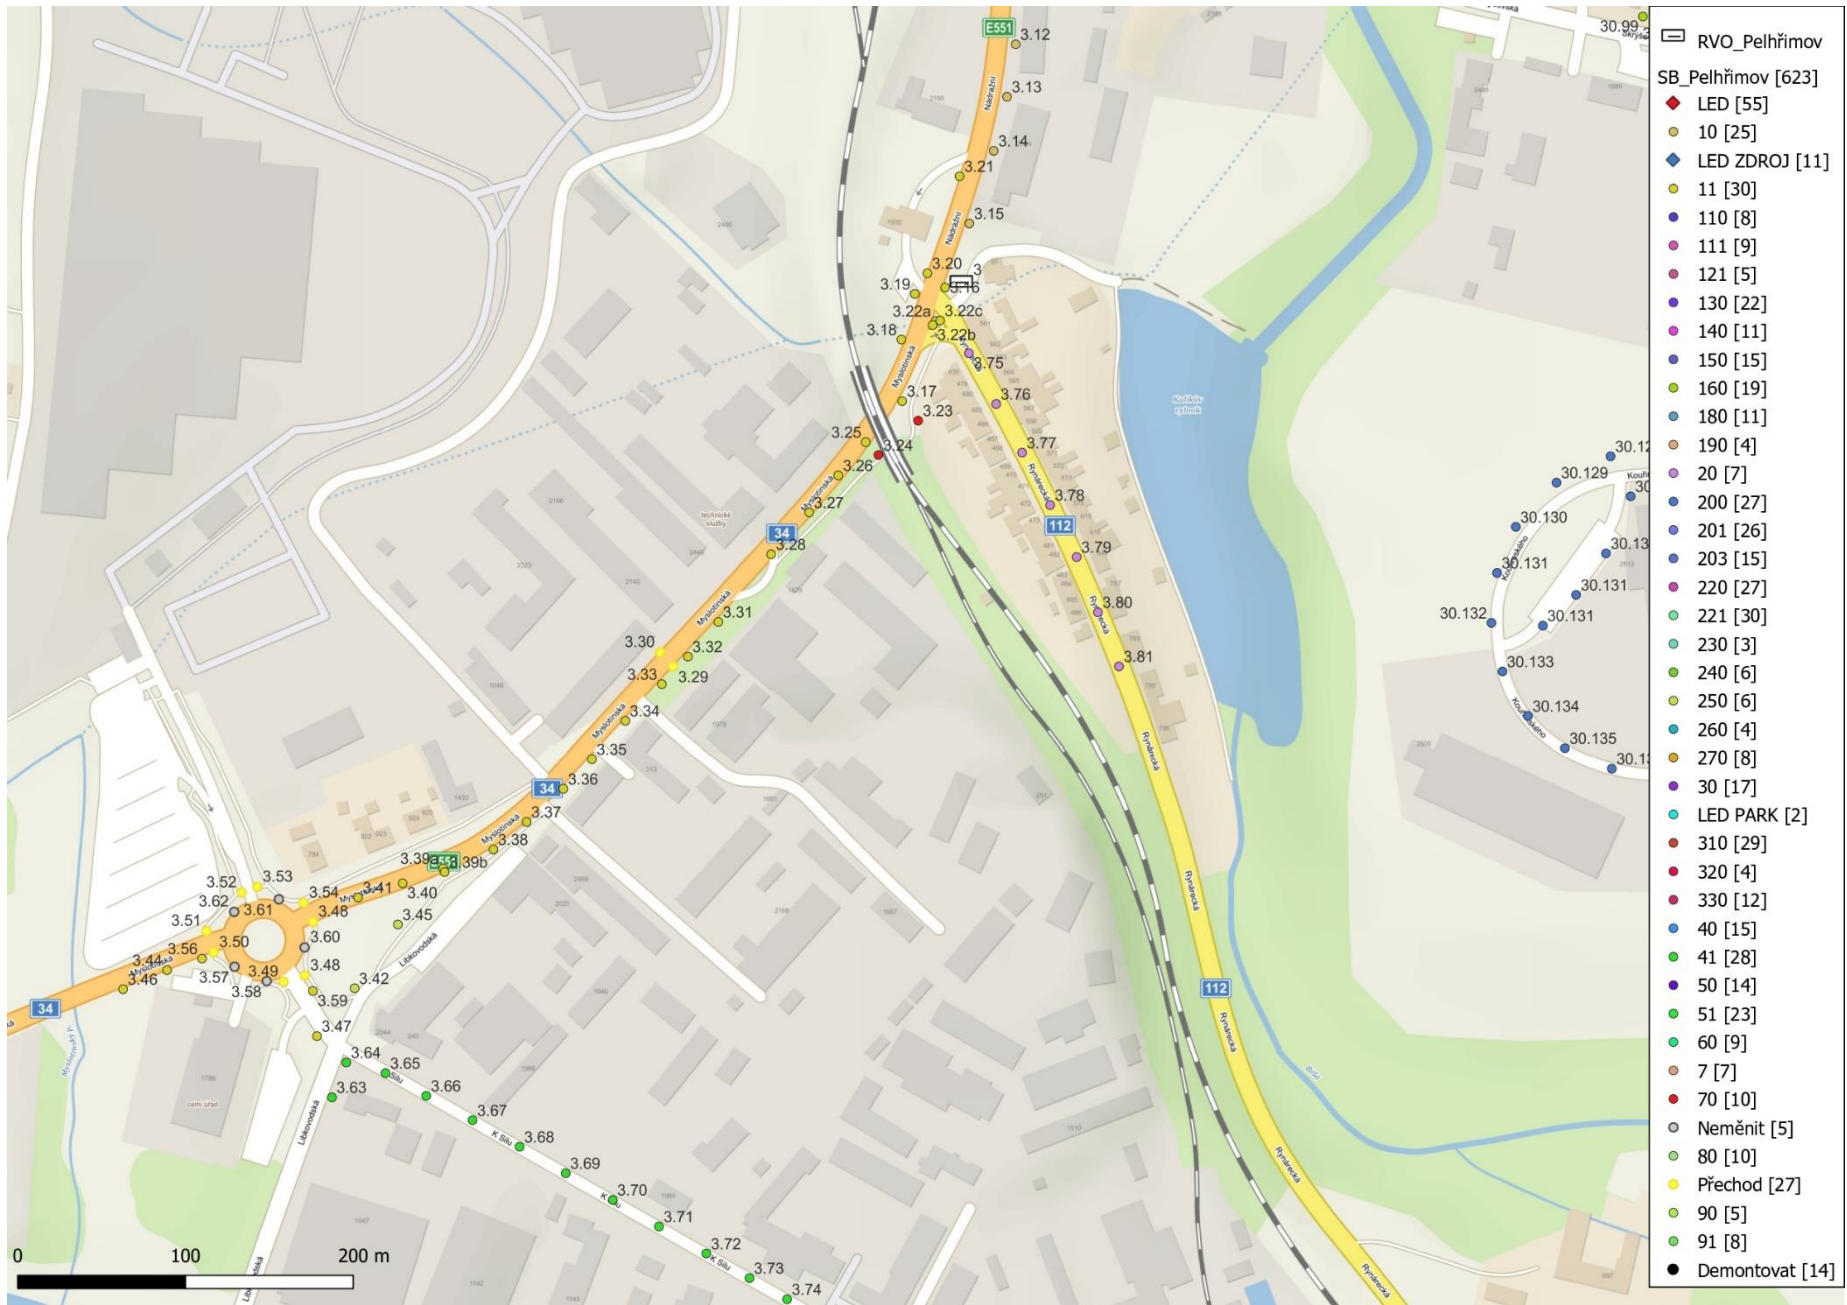

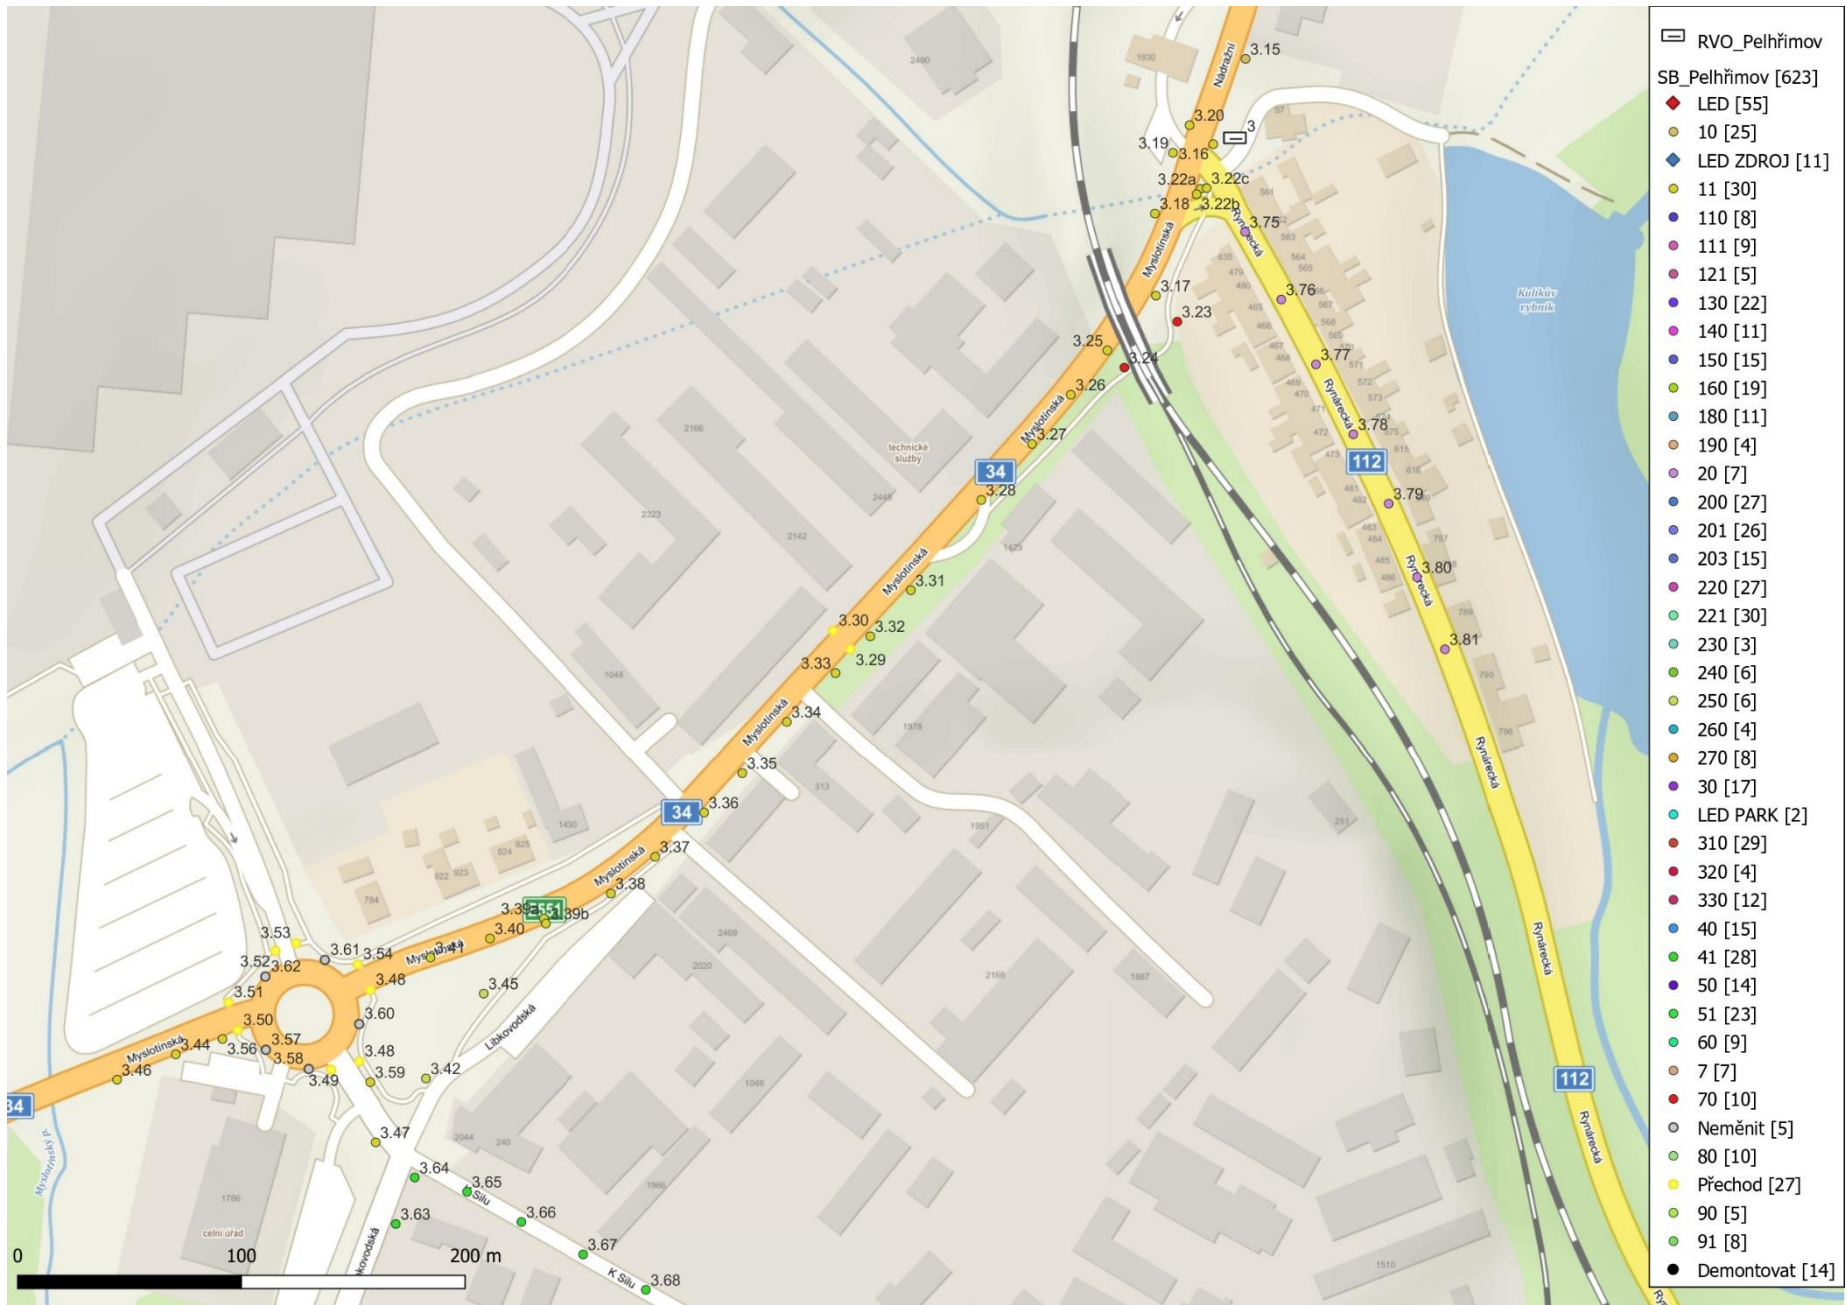

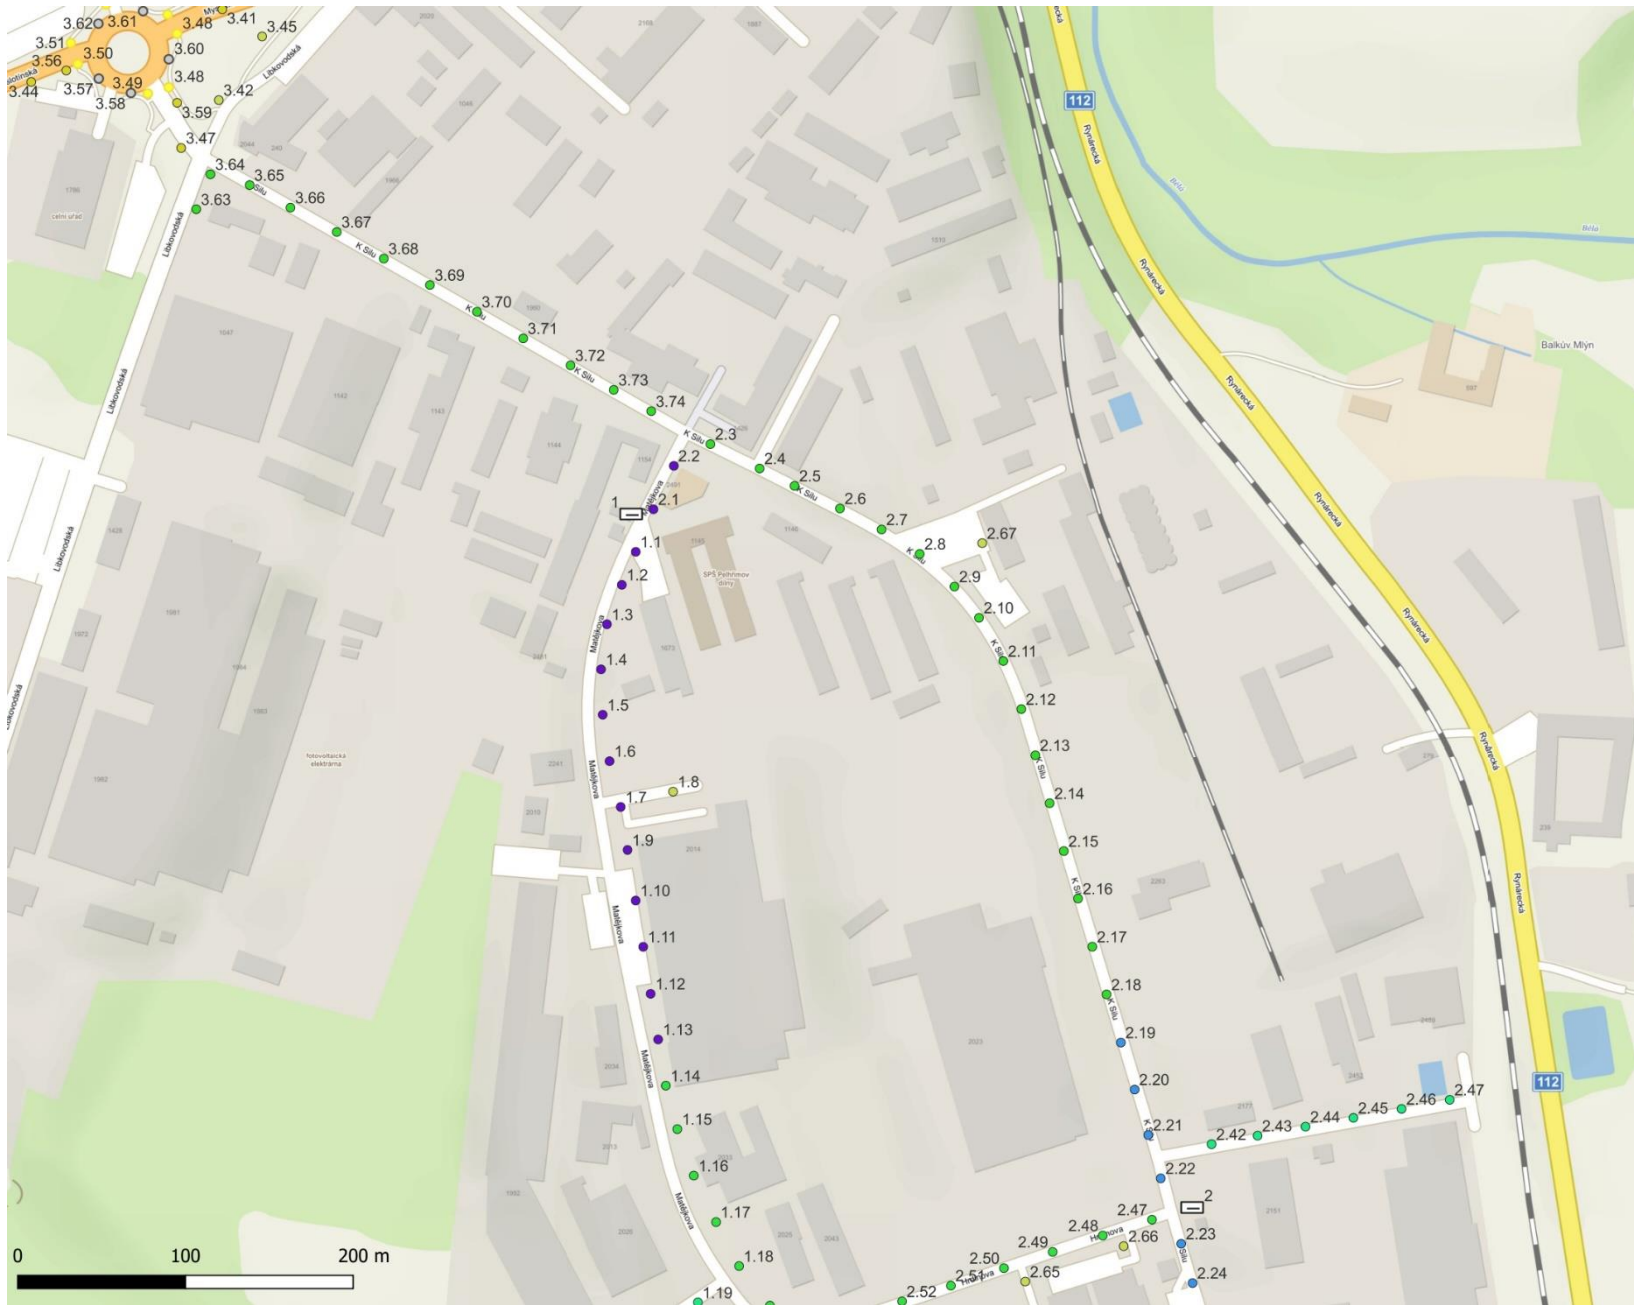

- ☐ RVO_Pelhřimov
- SB_Pelhřimov [623]
- ◆ LED [55]
- 10 [25]
- ◆ LED ZDROJ [11]
- 11 [30]
- 110 [8]
- 111 [9]
- 121 [5]
- 130 [22]
- 140 [11]
- 150 [15]
- 160 [19]
- 180 [11]
- 190 [4]
- 20 [7]
- 200 [27]
- 201 [26]
- 203 [15]
- 220 [27]
- 221 [30]
- 230 [3]
- 240 [6]
- 250 [6]
- 260 [4]
- 270 [8]
- 30 [17]
- LED PARK [2]
- 310 [29]
- 320 [4]
- 330 [12]
- 40 [15]
- 41 [28]
- 50 [14]
- 51 [23]
- 60 [9]
- 7 [7]
- 70 [10]
- Neměnit [5]
- 80 [10]
- Přechod [27]
- 90 [5]
- 91 [8]
- Demontovat [14]



- RVO_Pelhřimov
- SB_Pelhřimov [623]
- LED [55]
- 10 [25]
- LED ZDROJ [11]
- 11 [30]
- 110 [8]
- 111 [9]
- 121 [5]
- 130 [22]
- 140 [11]
- 150 [15]
- 160 [19]
- 180 [11]
- 190 [4]
- 20 [7]
- 200 [27]
- 201 [26]
- 203 [15]
- 220 [27]
- 221 [30]
- 230 [3]
- 240 [6]
- 250 [6]
- 260 [4]
- 270 [8]
- 30 [17]
- LED PARK [2]
- 310 [29]
- 320 [4]
- 330 [12]
- 40 [15]
- 41 [28]
- 50 [14]
- 51 [23]
- 60 [9]
- 7 [7]
- 70 [10]
- 8 [5]
- 80 [10]
- Přechod [27]
- 90 [5]
- 91 [8]
- Demontovat [14]